


Profil podłużny
Studnie S32 - S59

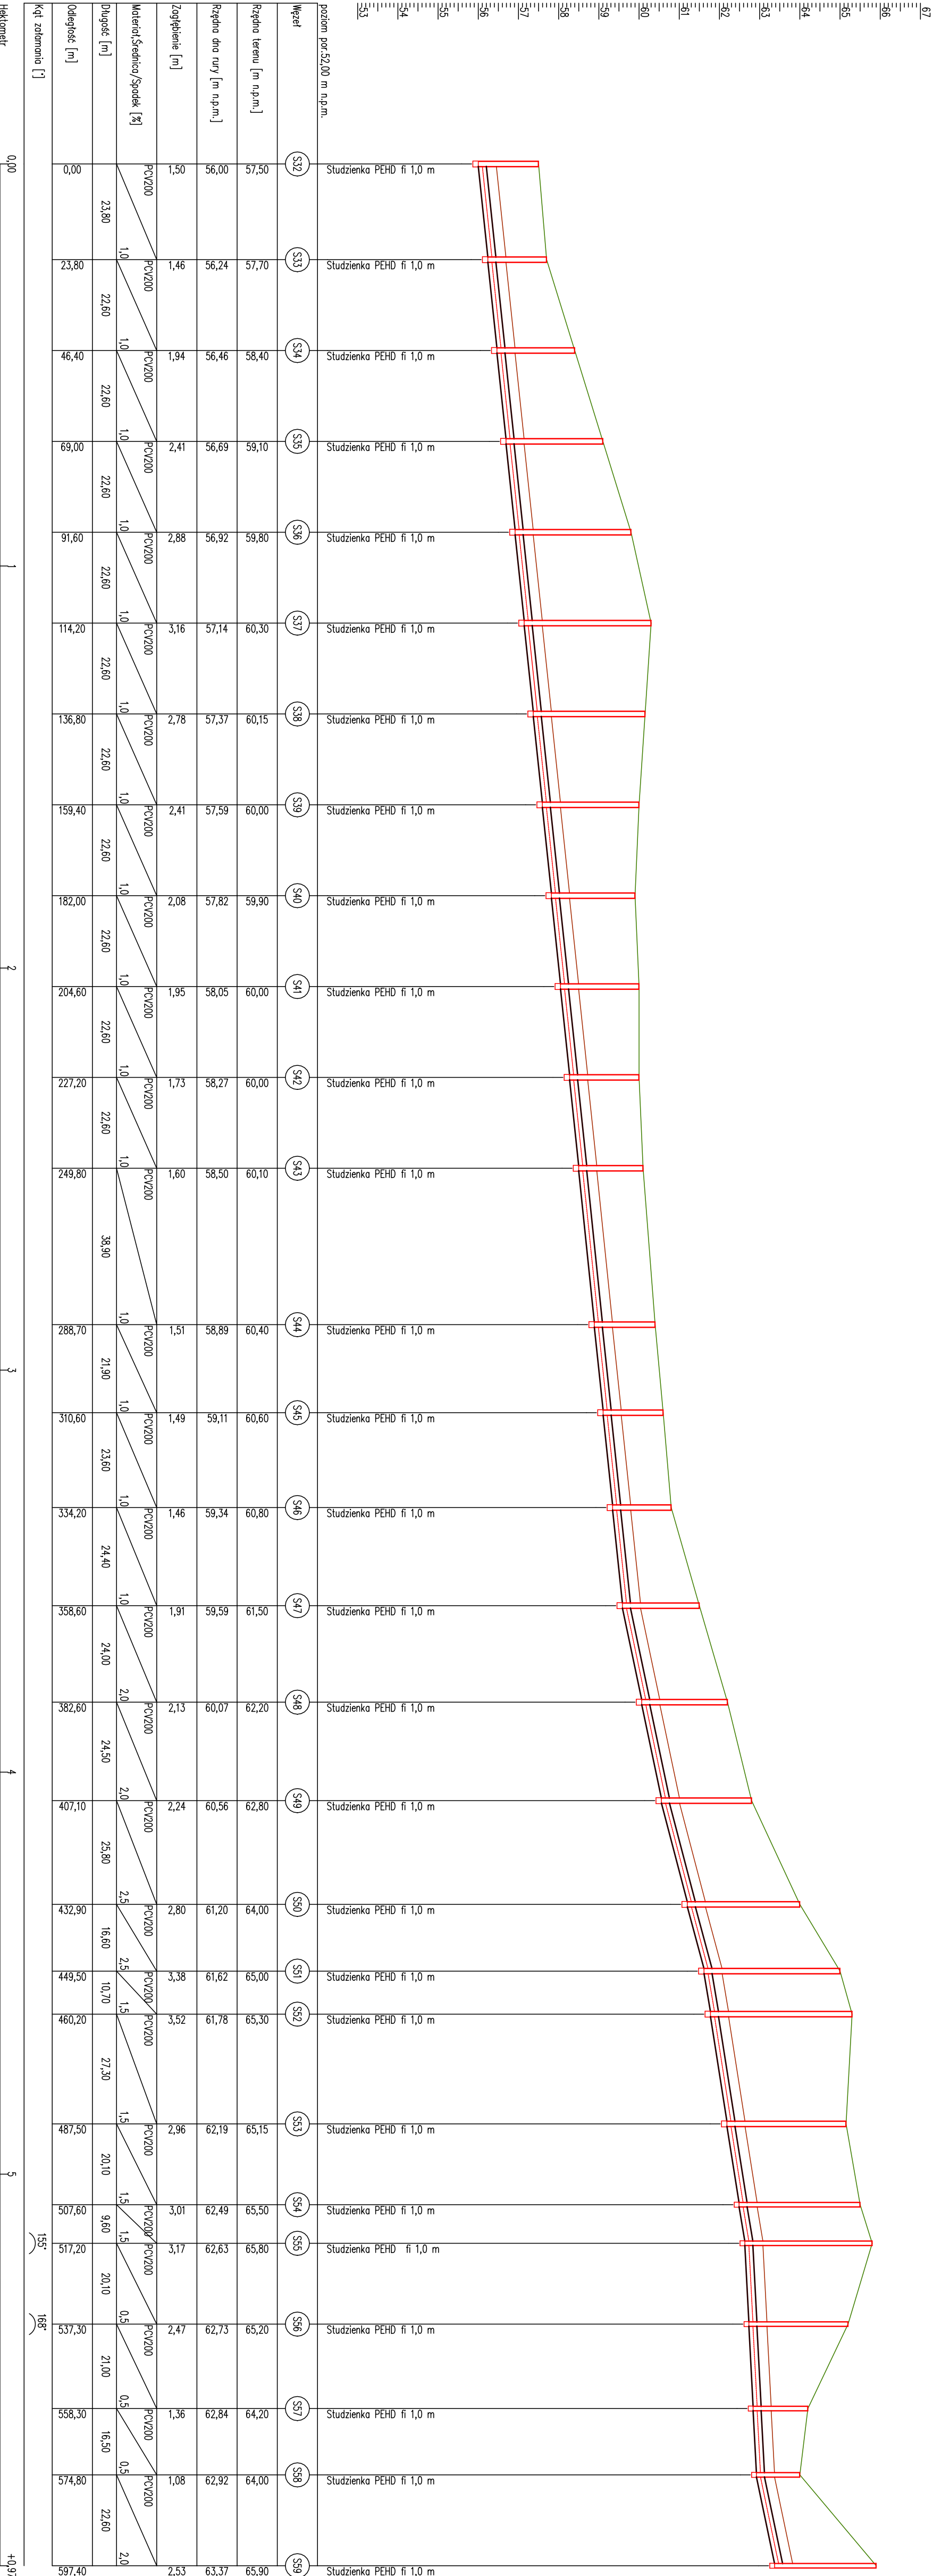

| KRZYSZTOF OZGA - PROJEKTOWANIE | | | | | |
|---|--|----------------------------|--|--|-----------------------------|
| ul. Budowlanych 10/9, 66-405 Gorzów Wlkp. | | | | | |
| Inwestycja: | Rozbudowa | | | | |
| | sieci kanalizacji sanitarnej i sieci wodociągowej rozdzielczej na działkach | | | | |
| | 1283/1, 1301/4, 1310/29, 1310/32, 1328, 1384/1, 1384/3, 1384/4, 1384/5, 1384/7, 1384/9, 1384/12, 1385, 1386/1, 1386/2, 1386/9, 1387/1, 1387/21, 1387/24, 1387/26, 1387/27, 1388/3, 09rzd.06 Pszczew, Gmina Pszczew | | | | |
| Investor: | Gmina Pszczew ul. Rynek 13 66-330 Pszczew | | | | |
| Nazwa rys.: | Profil podłużny kanalizacji sanitarnej grawitacyjnej | | | | Podpis: |
| | | | | | Skala: 1:100/1000 |
| Projektant: | mgr inż. Bolesław Haszko | | | | Nr upr. bud. 106/94/Gw |
| | | | | | instal.-inżynierijne |
| Opracował: | mgr inż. Krzysztof Ozga | | | | Nr upr. bud. 9/82/Gw |
| | | | | | Specjalność: bud. wod.-mel. |
| Faza | Projekt | architektoniczno-budowlany | | | |
| | | | | | |
| | | | | | |
